


# **APPENDIX A**

## **CROSS SECTION OF ACCESS ROAD**

WEST

EAST

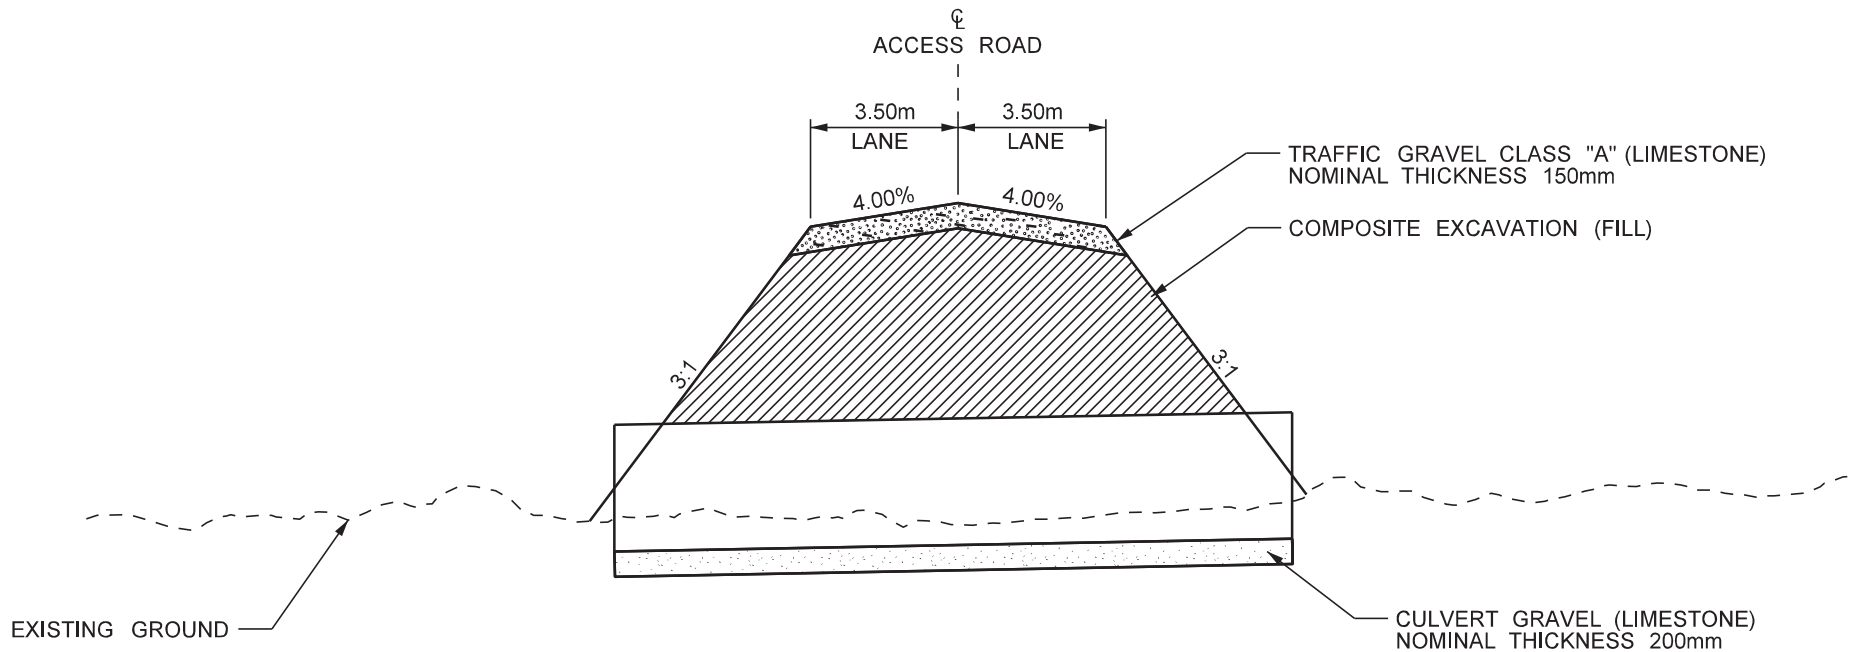

NEW LOCATION  
CROSS SECTION DETAIL  
STA 659+00.000

MANITOBA INFRASTRUCTURE

LAKE ST. MARTIN OUTLET CHANNEL  
ACCESS ROAD


GRADING

FROM 7.3 KM EAST OF PTH 6  
TO 67.3 KM EAST OF PTH 6

PREPARED BY	DATE DRAWN	SHEET	SCALE
04 ASHERN	JANUARY 2017	1 OF 4	NOT TO SCALE

WEST

EAST

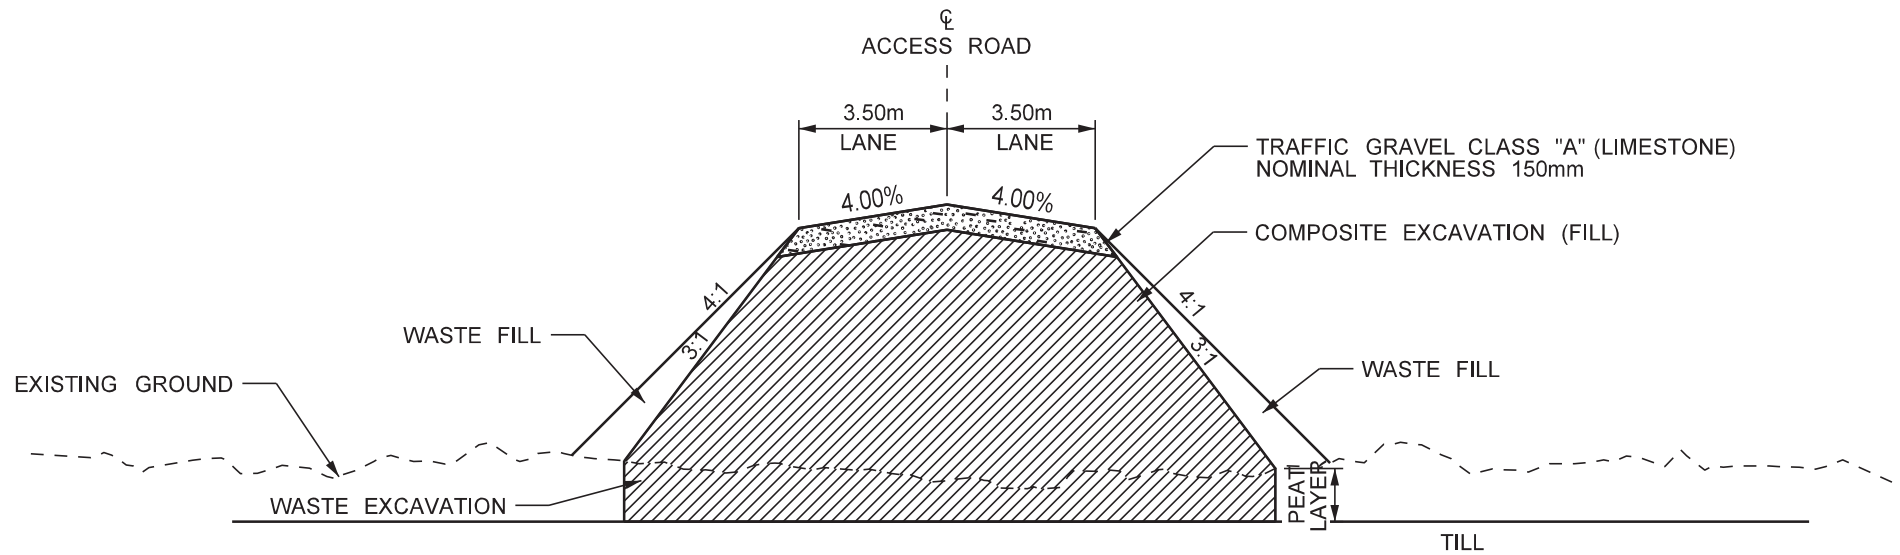

NEW LOCATION  
CROSS SECTION DETAIL  
STA 722+00.000

MANITOBA INFRASTRUCTURE

LAKE ST. MARTIN OUTLET CHANNEL  
ACCESS ROAD


GRADING

FROM 7.3 KM EAST OF PTH 6  
TO 67.3 KM EAST OF PTH 6

PREPARED BY	DATE DRAWN	SHEET	SCALE
04 ASHERN	JANUARY 2017	2 OF 4	NOT TO SCALE


WEST

EAST

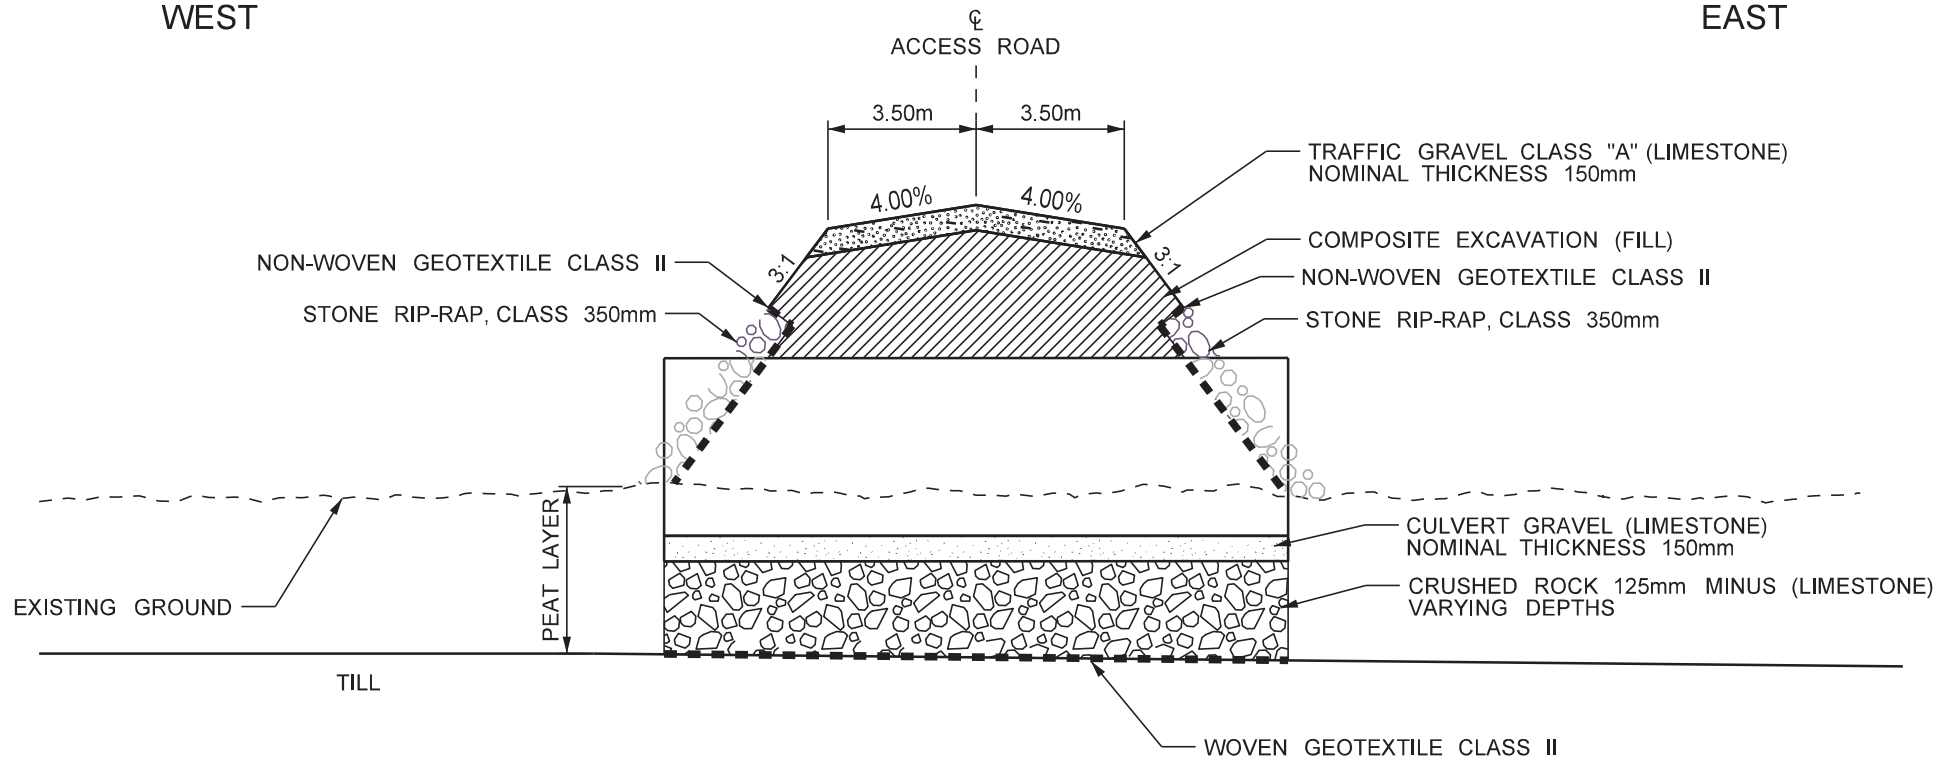

WEST

EAST

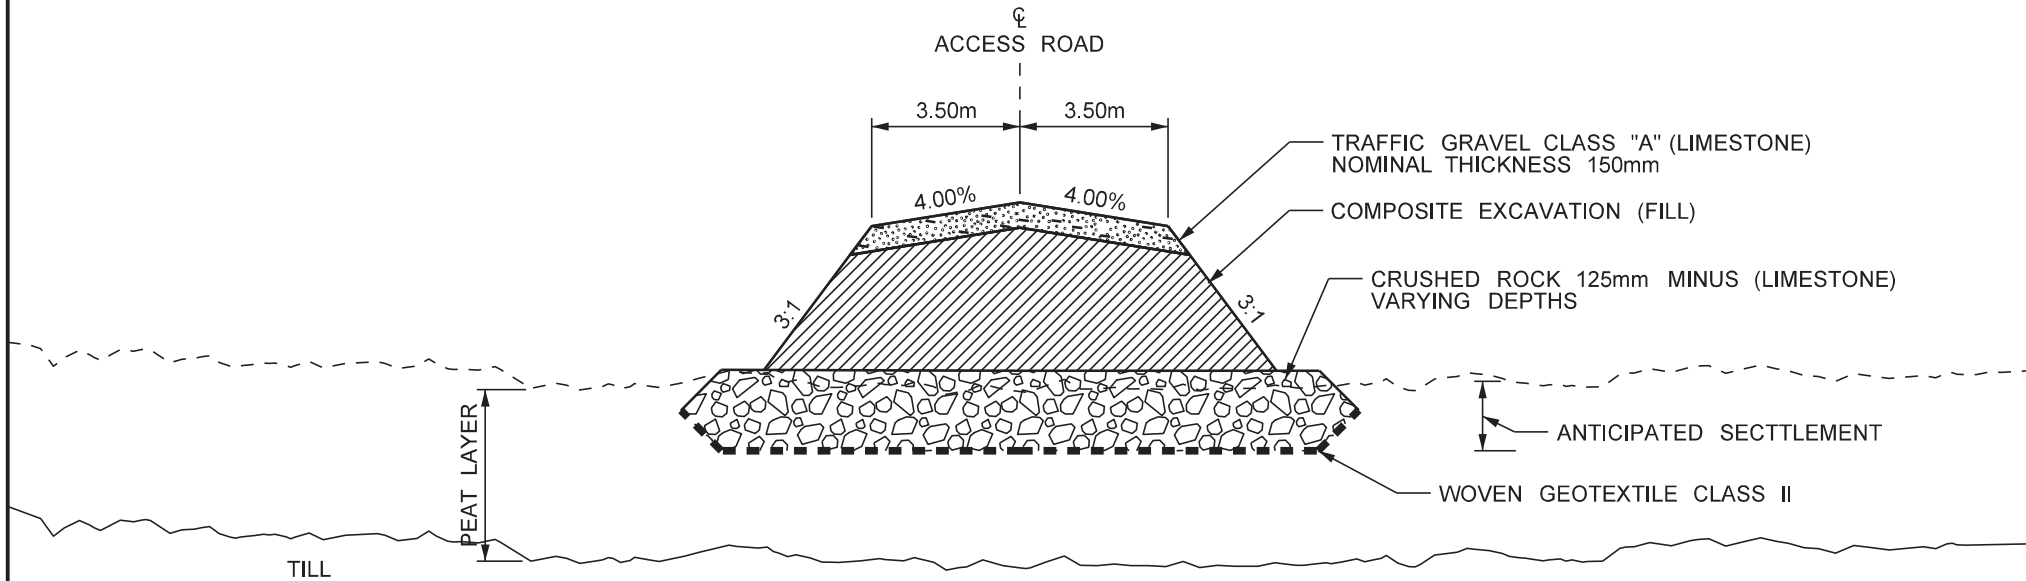

NEW LOCATION  
CROSS SECTION DETAIL  
STA 712+00.000

MANITOBA INFRASTRUCTURE

LAKE ST. MARTIN OUTLET CHANNEL  
ACCESS ROAD

GRADING  
FROM 7.3 KM EAST OF PTH 6  
TO 67.3 KM EAST OF PTH 6

PREPARED BY	DATE DRAWN	SHEET	SCALE
04 ASHERN	JANUARY 2017	4 OF 4	NOT TO SCALE